

Gemeinde Horgen

Auftragsbezeichnung

Vorprojekt

Rad- / Gehweg Zugerstrasse

Abschnitt

Kottenrainweg bis Heubachstrasse

Normalprofile 1:50




Dokument	15127.01-02-03	Format	30 x 105
Datum	18. Dezember 2019	PL	aju
Revidiert		SB	bro




Geoterra AG
Bahnhofstrasse 5
8810 Horgen
Telefon 044 725 44 20
E-Mail horgen@geoterra.ch
www.geoterra.ch


Normalprofil (Profil 5)

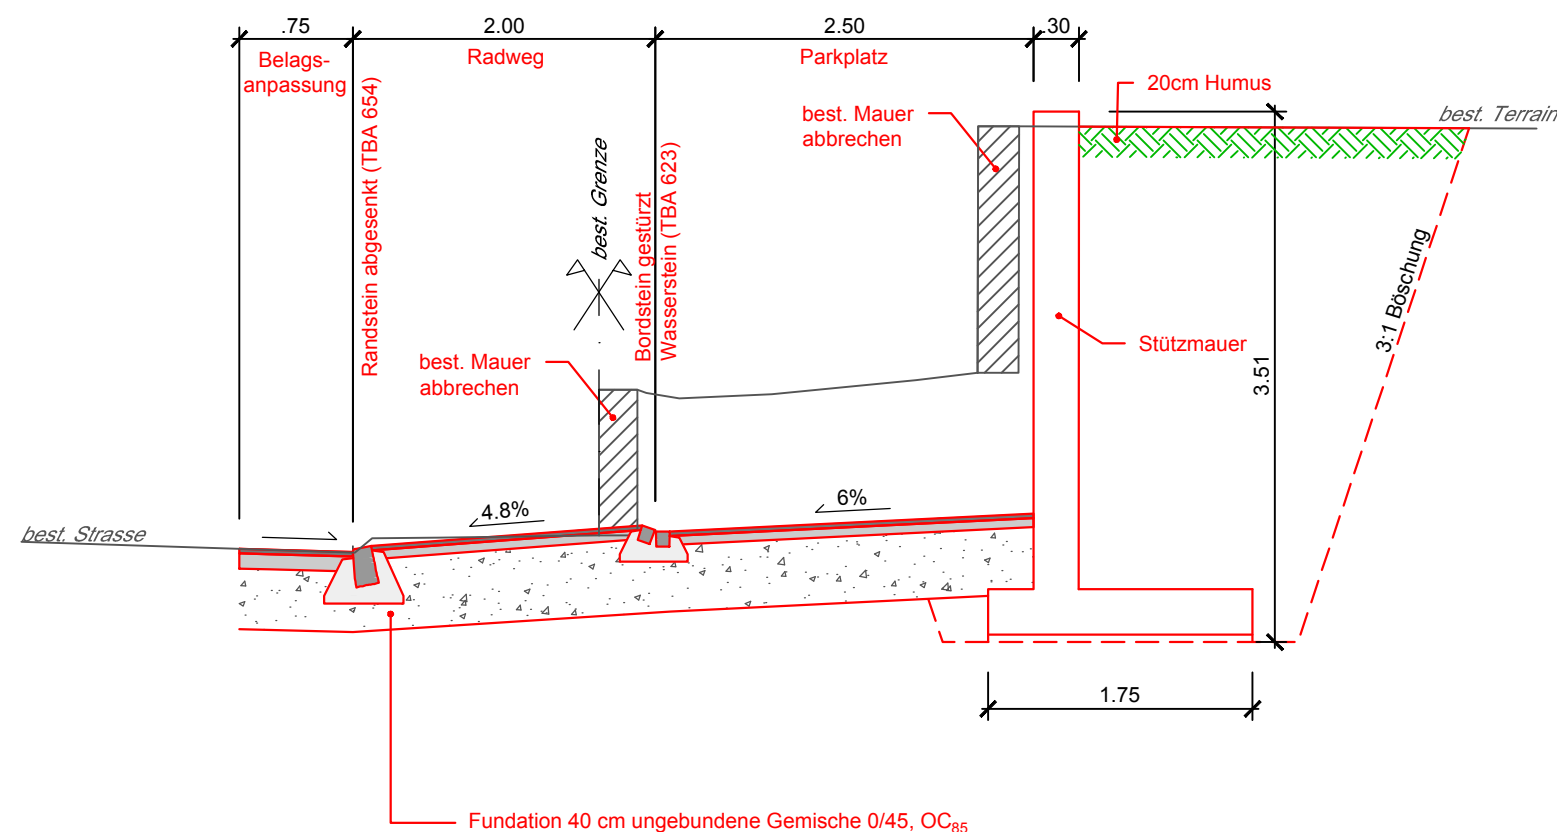


Normalprofil (Profil 22)

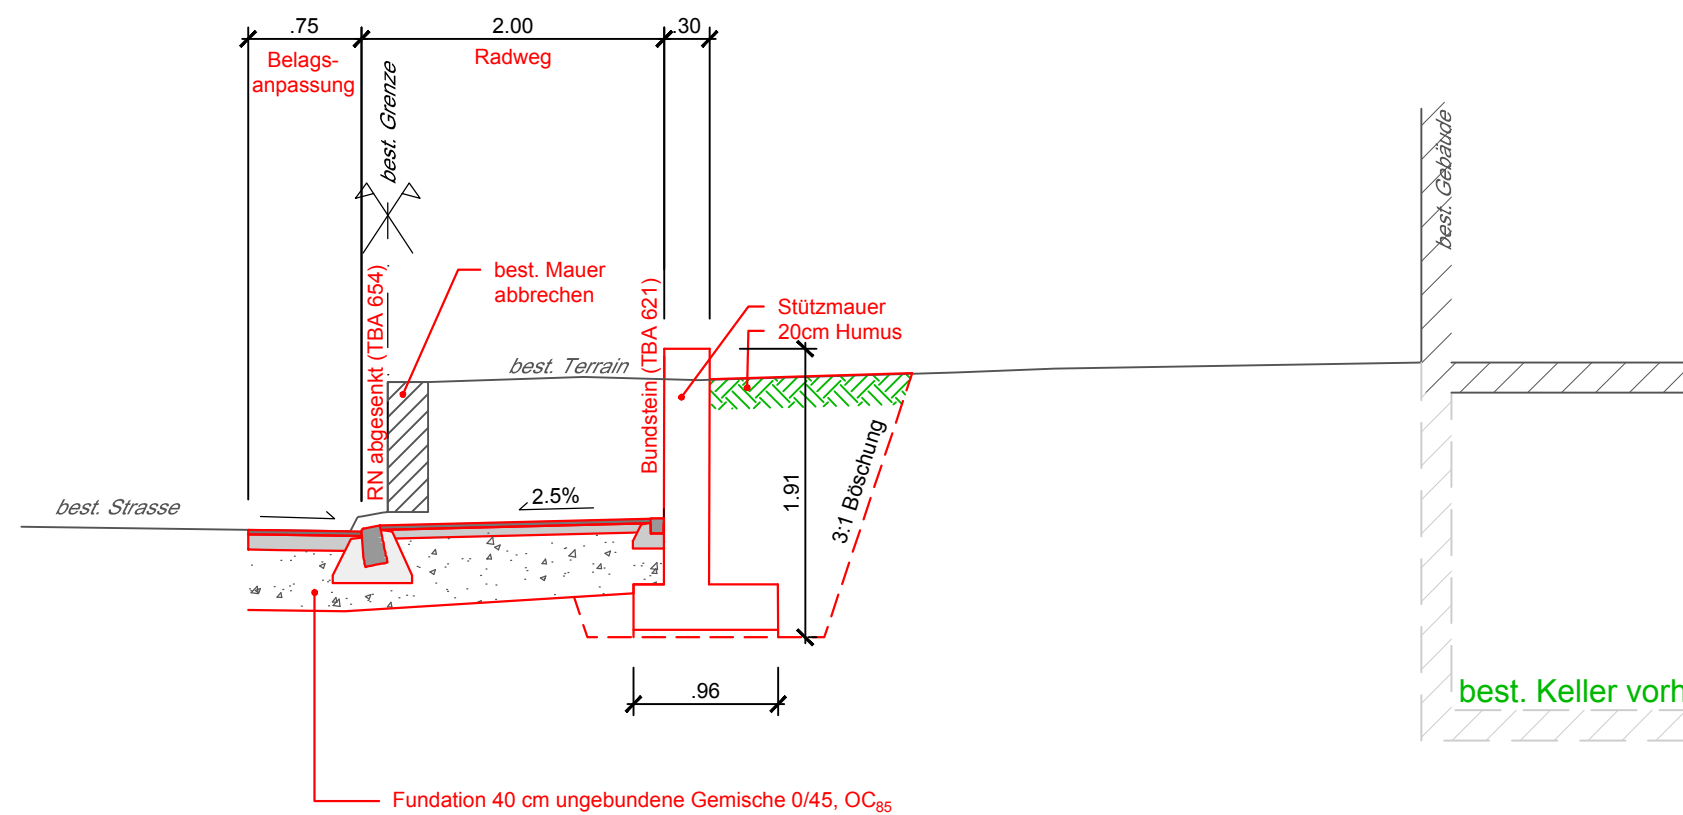


Normalprofil (Profil 24)

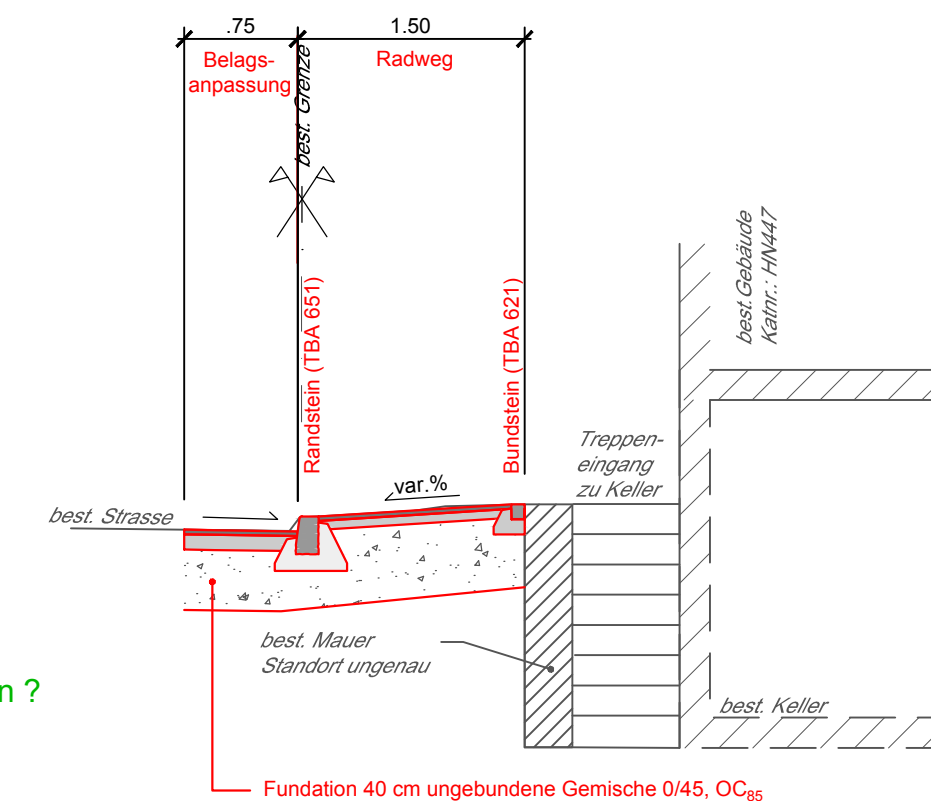


Normalprofil (Profil 38)

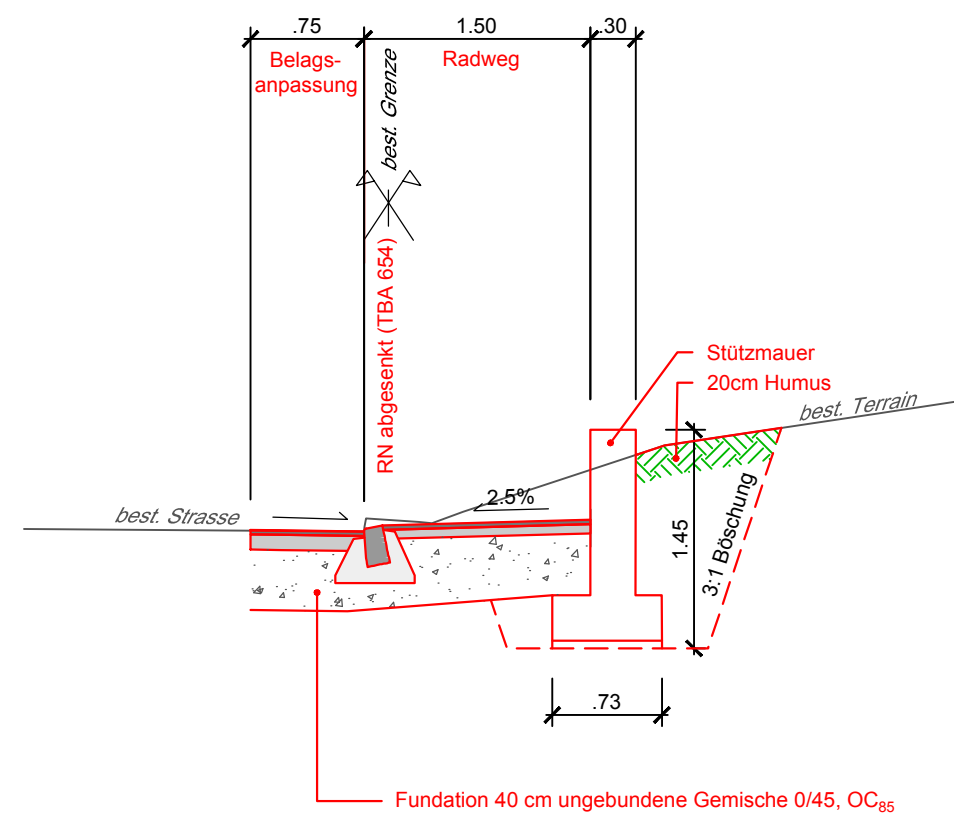

Normalprofil (Profil 17)

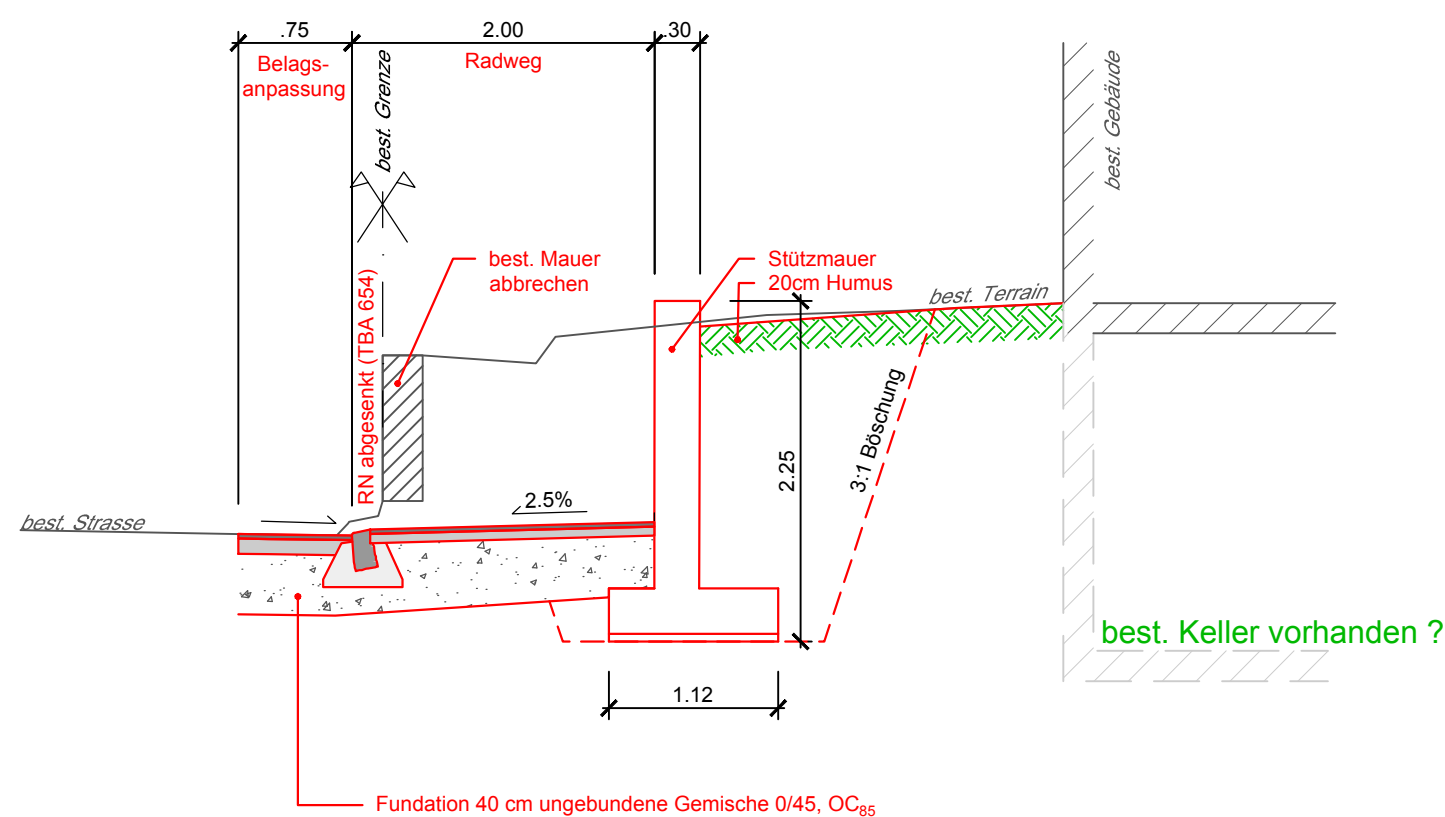

Normalprofil (Profil 23)

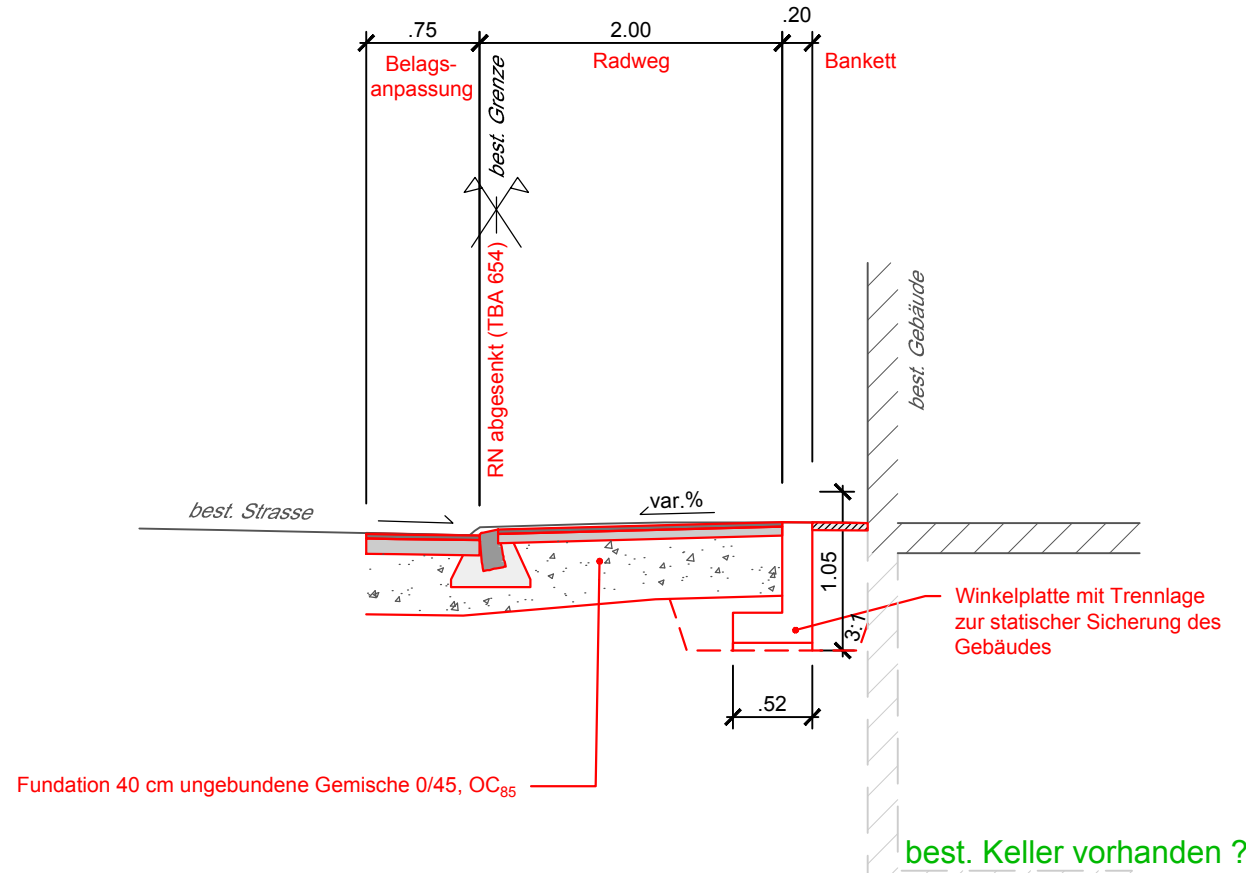

Normalprofil (Profil 34)

